



REAR ELEVATION

END ELEVATION

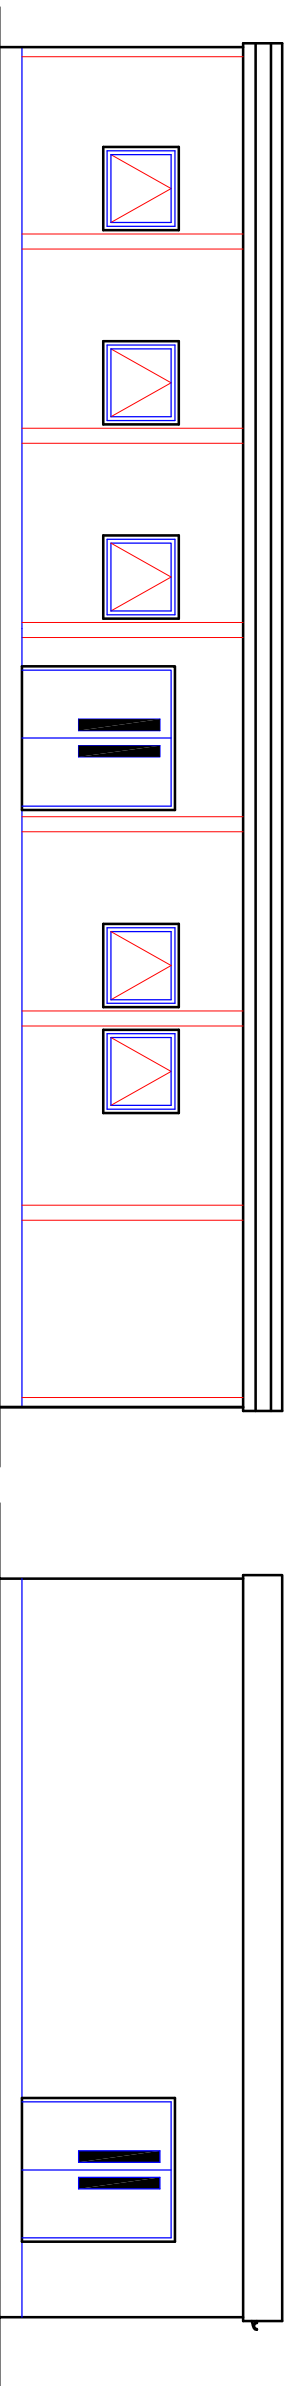

FRONT ELEVATION

END ELEVATION

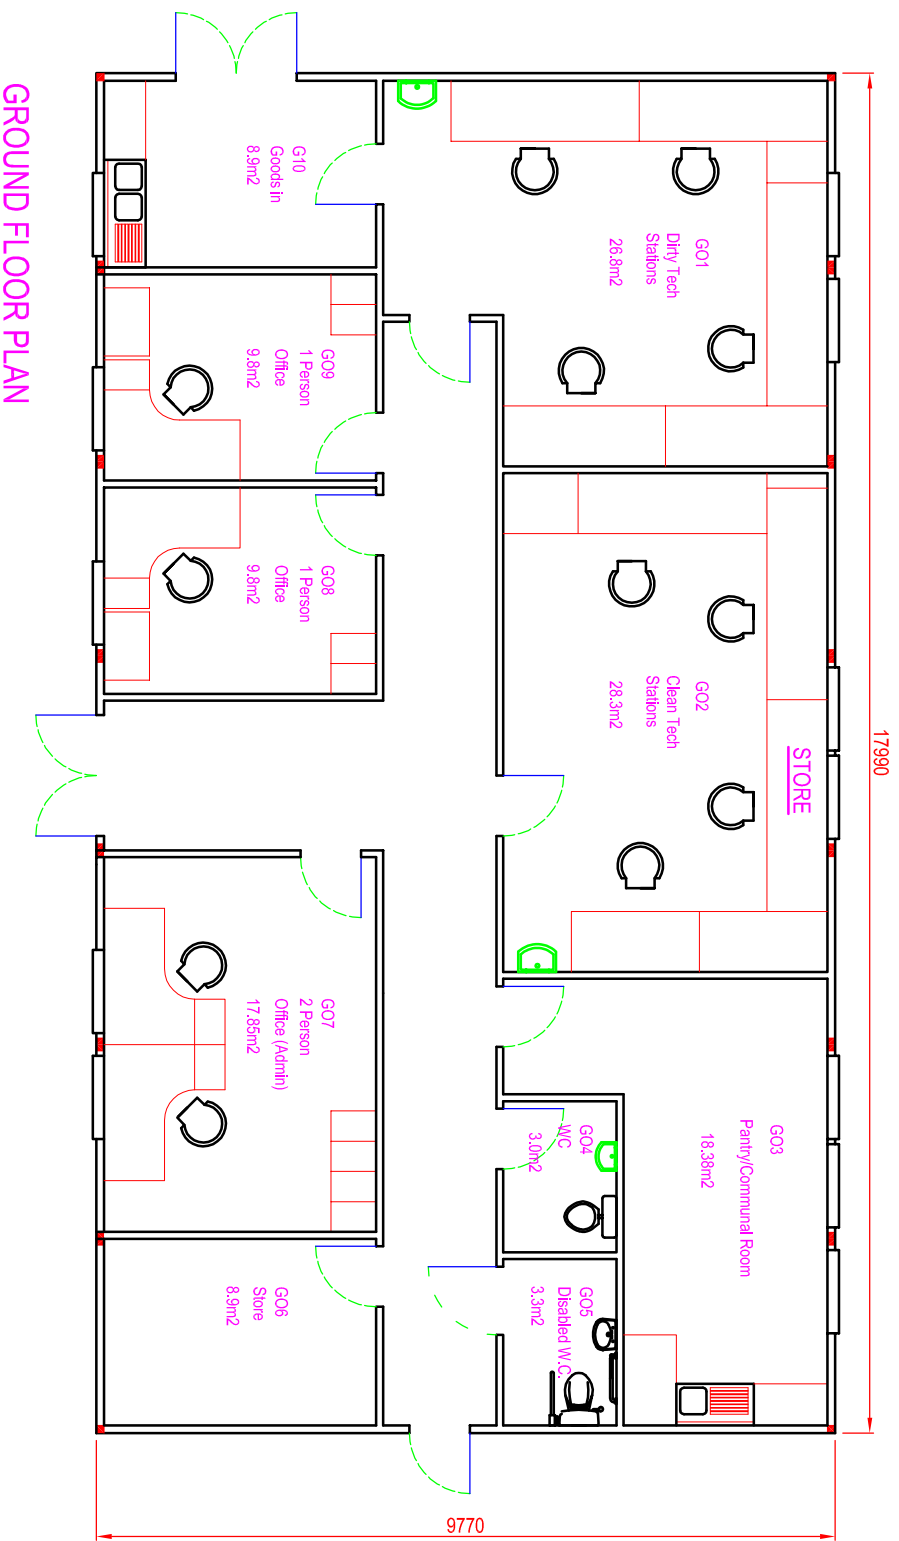

GROUND FLOOR PLAN

| | | | |
|---|---------|--------|----------|
| COTAPLAN | | | |
| UNIT 1, ASTON GRANGE INDUSTRIAL ESTATE BRIM ROAD, ASTON GRANGE, WIDEN Tel: 01842 271901 Fax: 01842 271796 | | | |
| Client/Project: ROYAL ALBERT EDWARD INFIRMARY WIGAN | | | |
| PROPOSED MEDICAL ELECTRONICS | | | |
| Drawing Title: PROPOSED PLAN AND ELEVATIONS | | | |
| Dimensions & Area | | System | |
| Scale: | Date: | Drawn: | Checked: |
| 1:100 (S.A.) | JUNE 98 | AKS | 20/01/03 |