



RIGHT VIEW 1:100

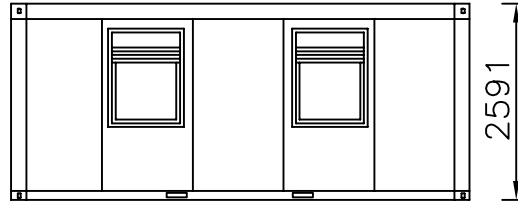


FRONT VIEW 1:100

2591

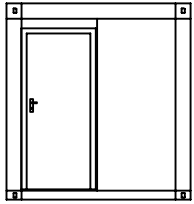



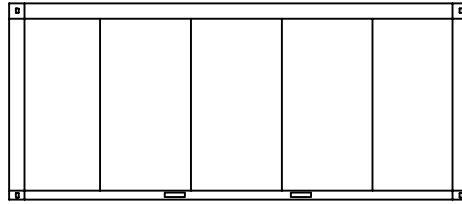


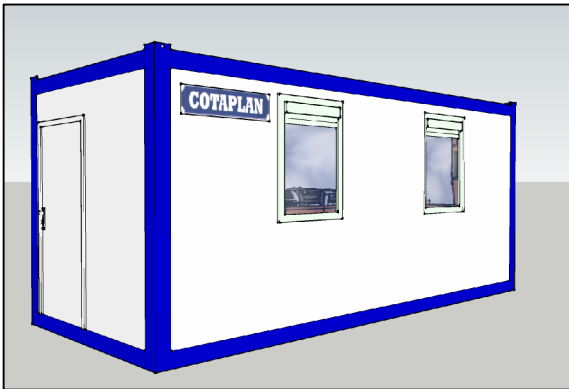
LEFT VIEW 1:100




BACK VIEW 1:100

ELECTRICAL KEY:


-  SINGLE SWITCH
-  FLUORESCENT LIGHT
-  DOUBLE SWITCHED WALL SOCKET
-  SINGLE SWITCHED WALL SOCKET
-  2KW HEATER



3D VIEW

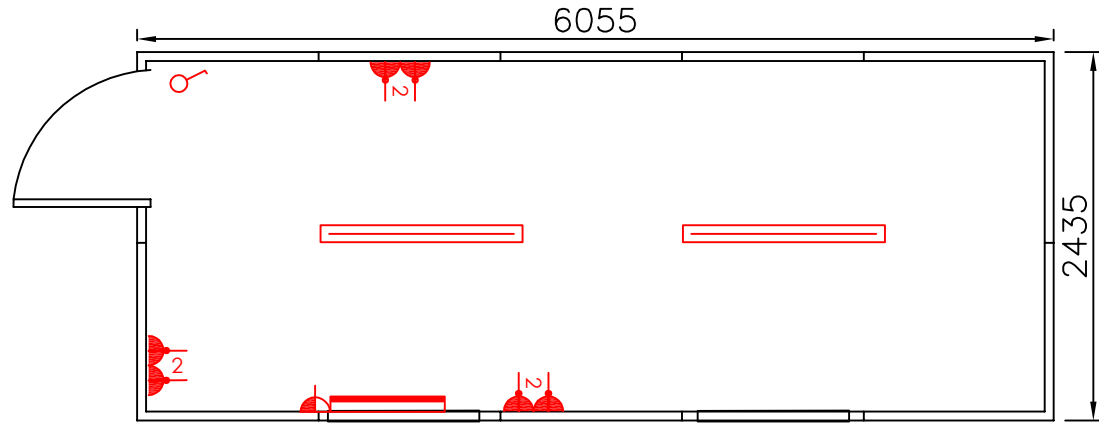

PLAN VIEW 1:50

REV	DESCRIPTION OF REVISION	DATE	BY	REV	DESCRIPTION OF REVISION	DATE	BY
Client:		Stock Number:		Scale: AS SHOWN			
All drawings are the property of Cotaplan and must not be reproduced or forwarded without prior written permission.		Drawn By: MICHAEL BRITNER		Drawing No: CAB 1			
UNIT 1, ASHTON GRANGE INDUSTRIAL ESTATE BRYN ROAD, ASHTON - IN - MAKERFIELD WIGAN, WN4 8BX Tel 01942 271301 Fax 01942 721756							